
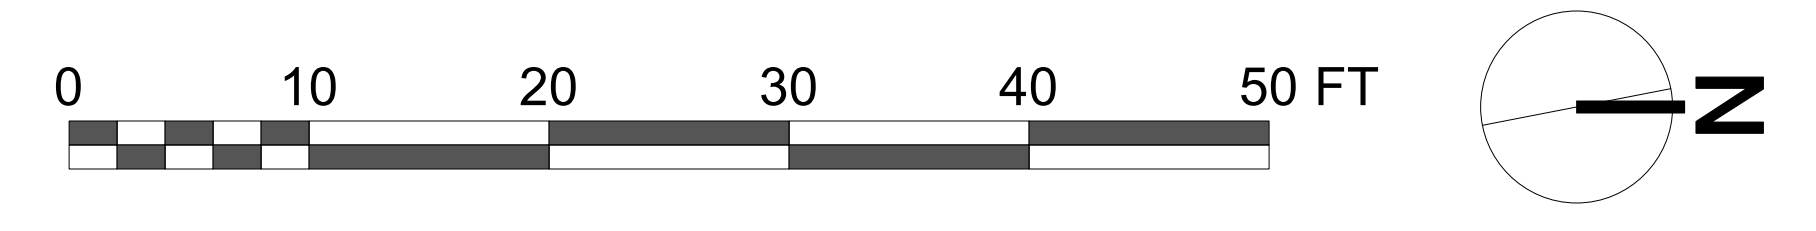


- NEW CHILDREN'S ROOM
- NEW CHILDREN'S ROOM OFFICES & LEARNING CENTER
- NEW YOUTH SERVICES OFFICES
- NEW LARGE MEETING ROOM AND KITCHEN
- NEW/RENOVATED RESTROOMS
- NEW HVAC SYSTEM AND CEILING TILES

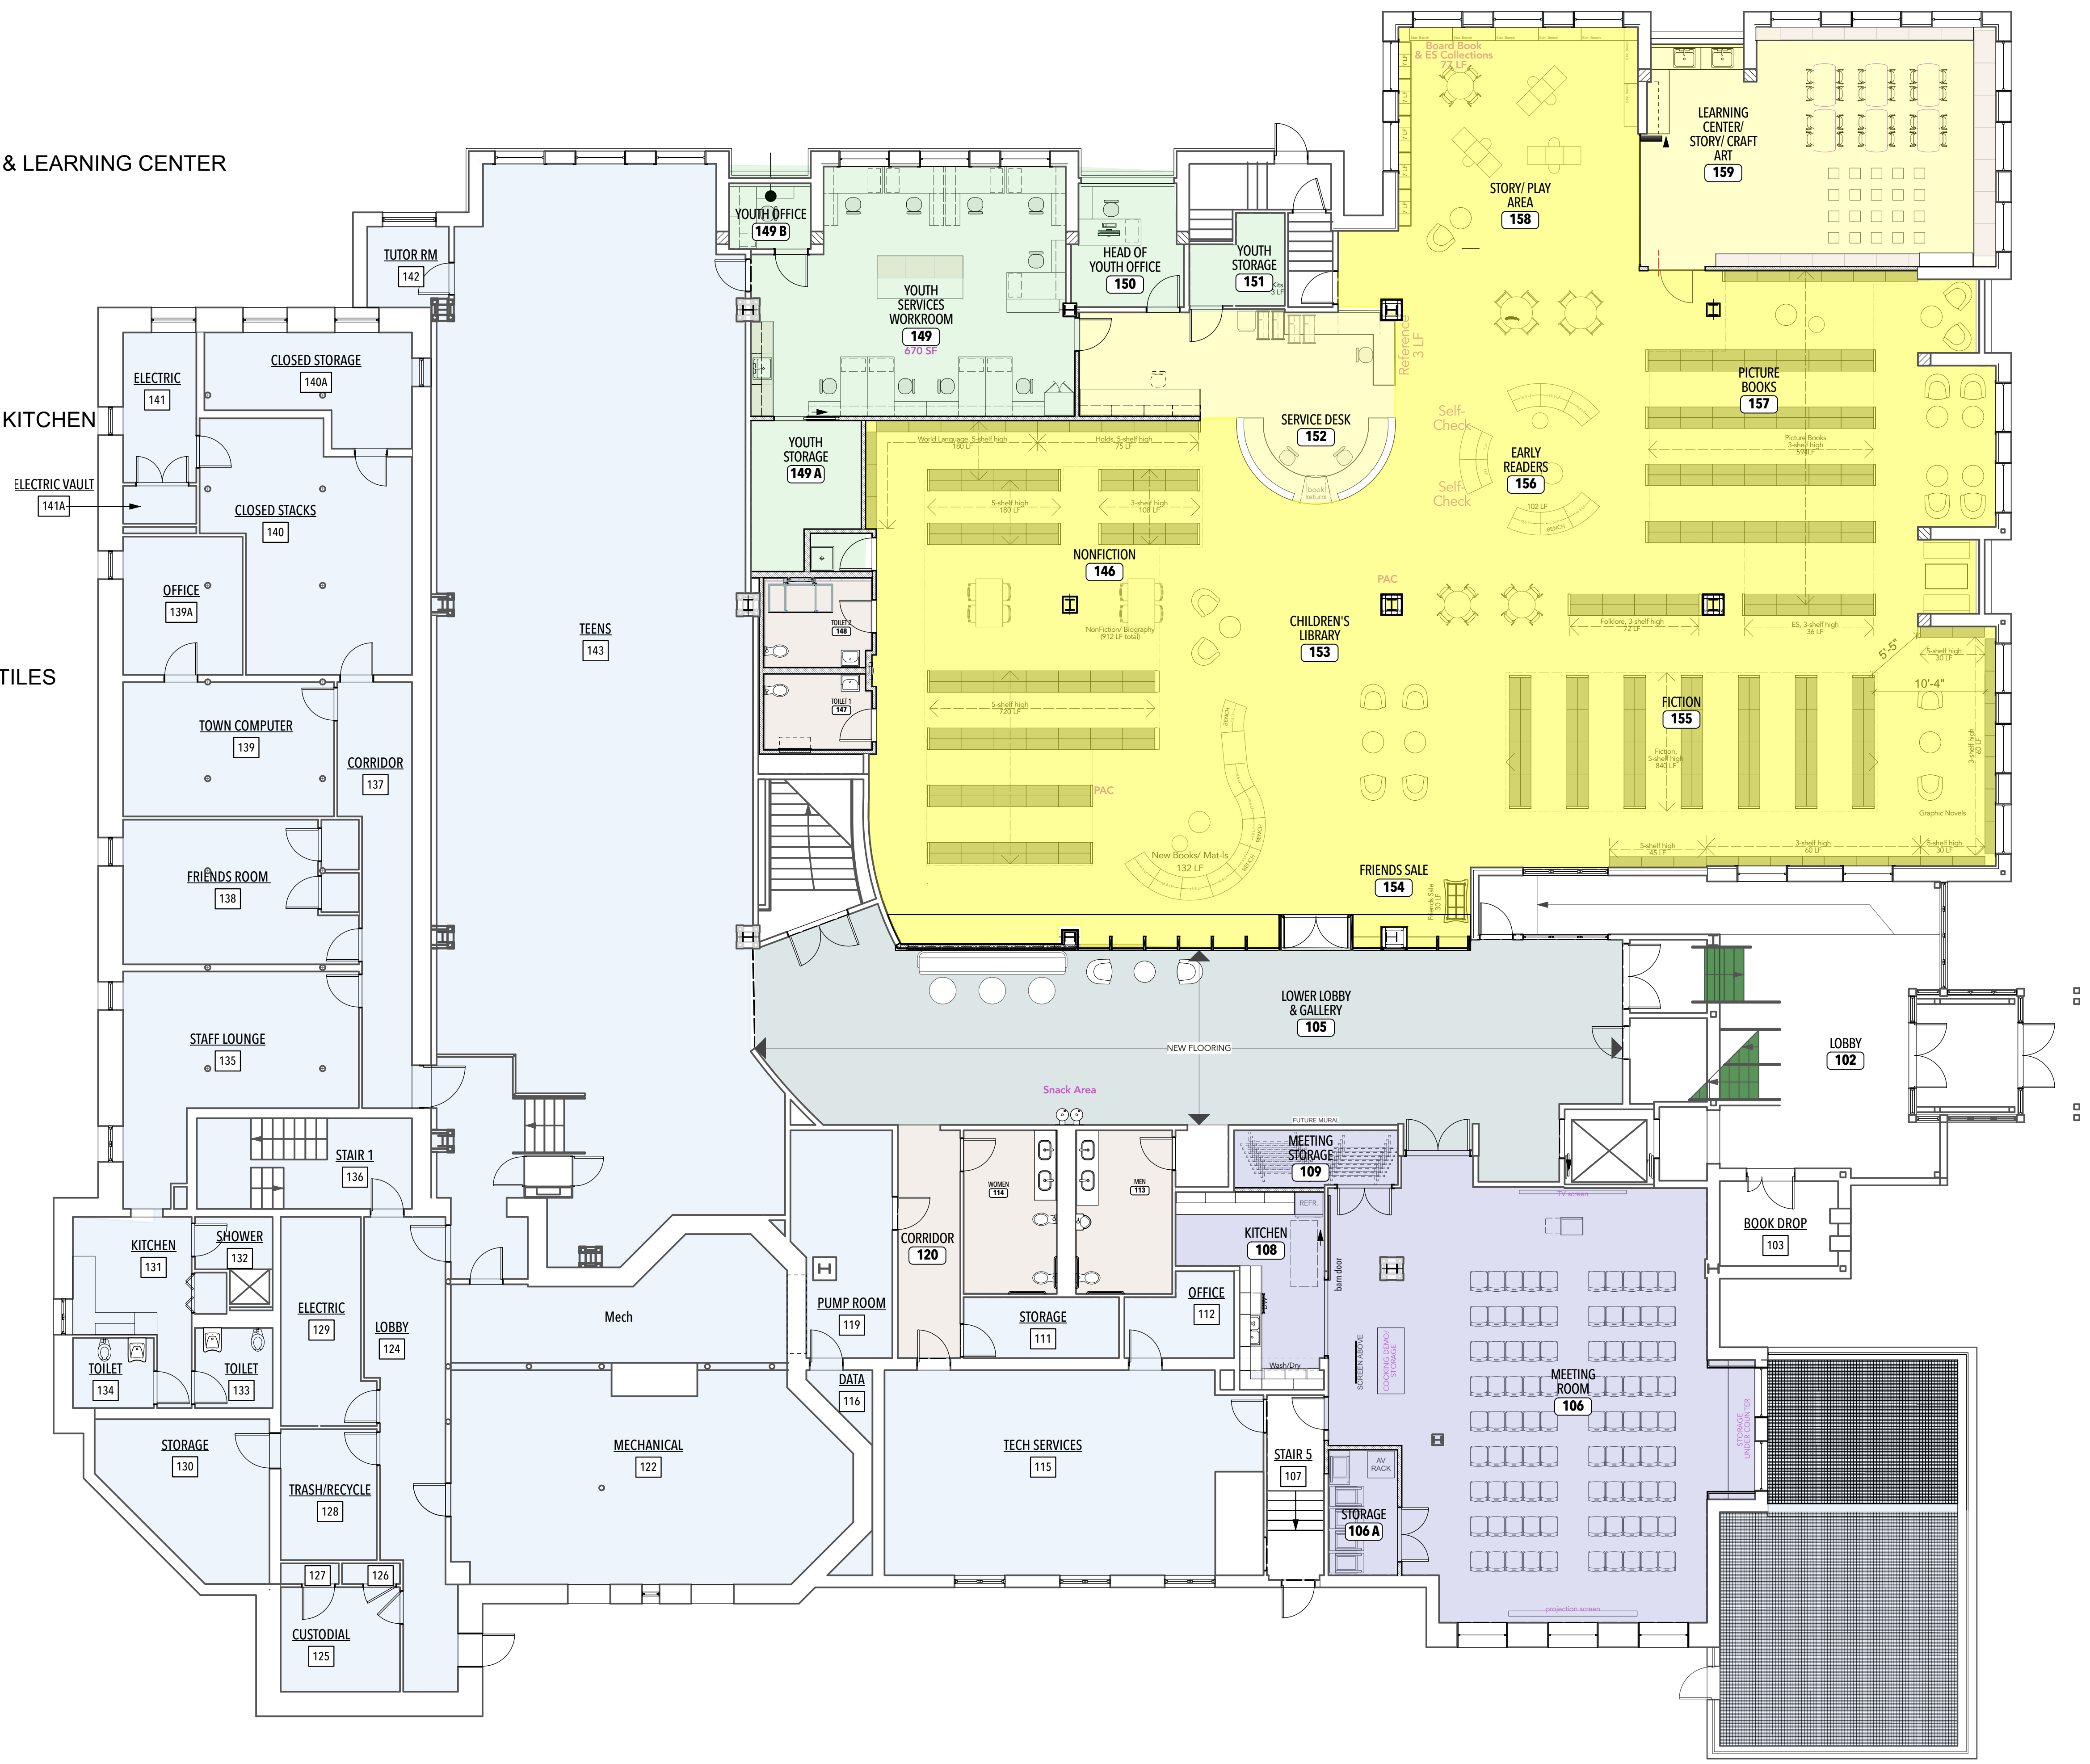

NOT FOR CONSTRUCTION - 9/10/2019

**JOHNSON
ROBERTS
ASSOCIATES INC.**

ARCHITECTS

24 DANE STREET
SOMERVILLE, MA
0 2 1 4 3 - 3 2 2 8

Architect

REV.	DATE	DESCRIPTION

**CARY
MEMORIAL
LIBRARY
Ground Floor
Renovation**

1874 Mass. Ave.
Lexington, MA 02420

Sheet Title
**FLOOR PLAN -
Presentation**

Date: 3/25/24 Drawn By:
Project No: 23008

P-1

90% CD Set